


ejemplo de subdivisión de parcelas

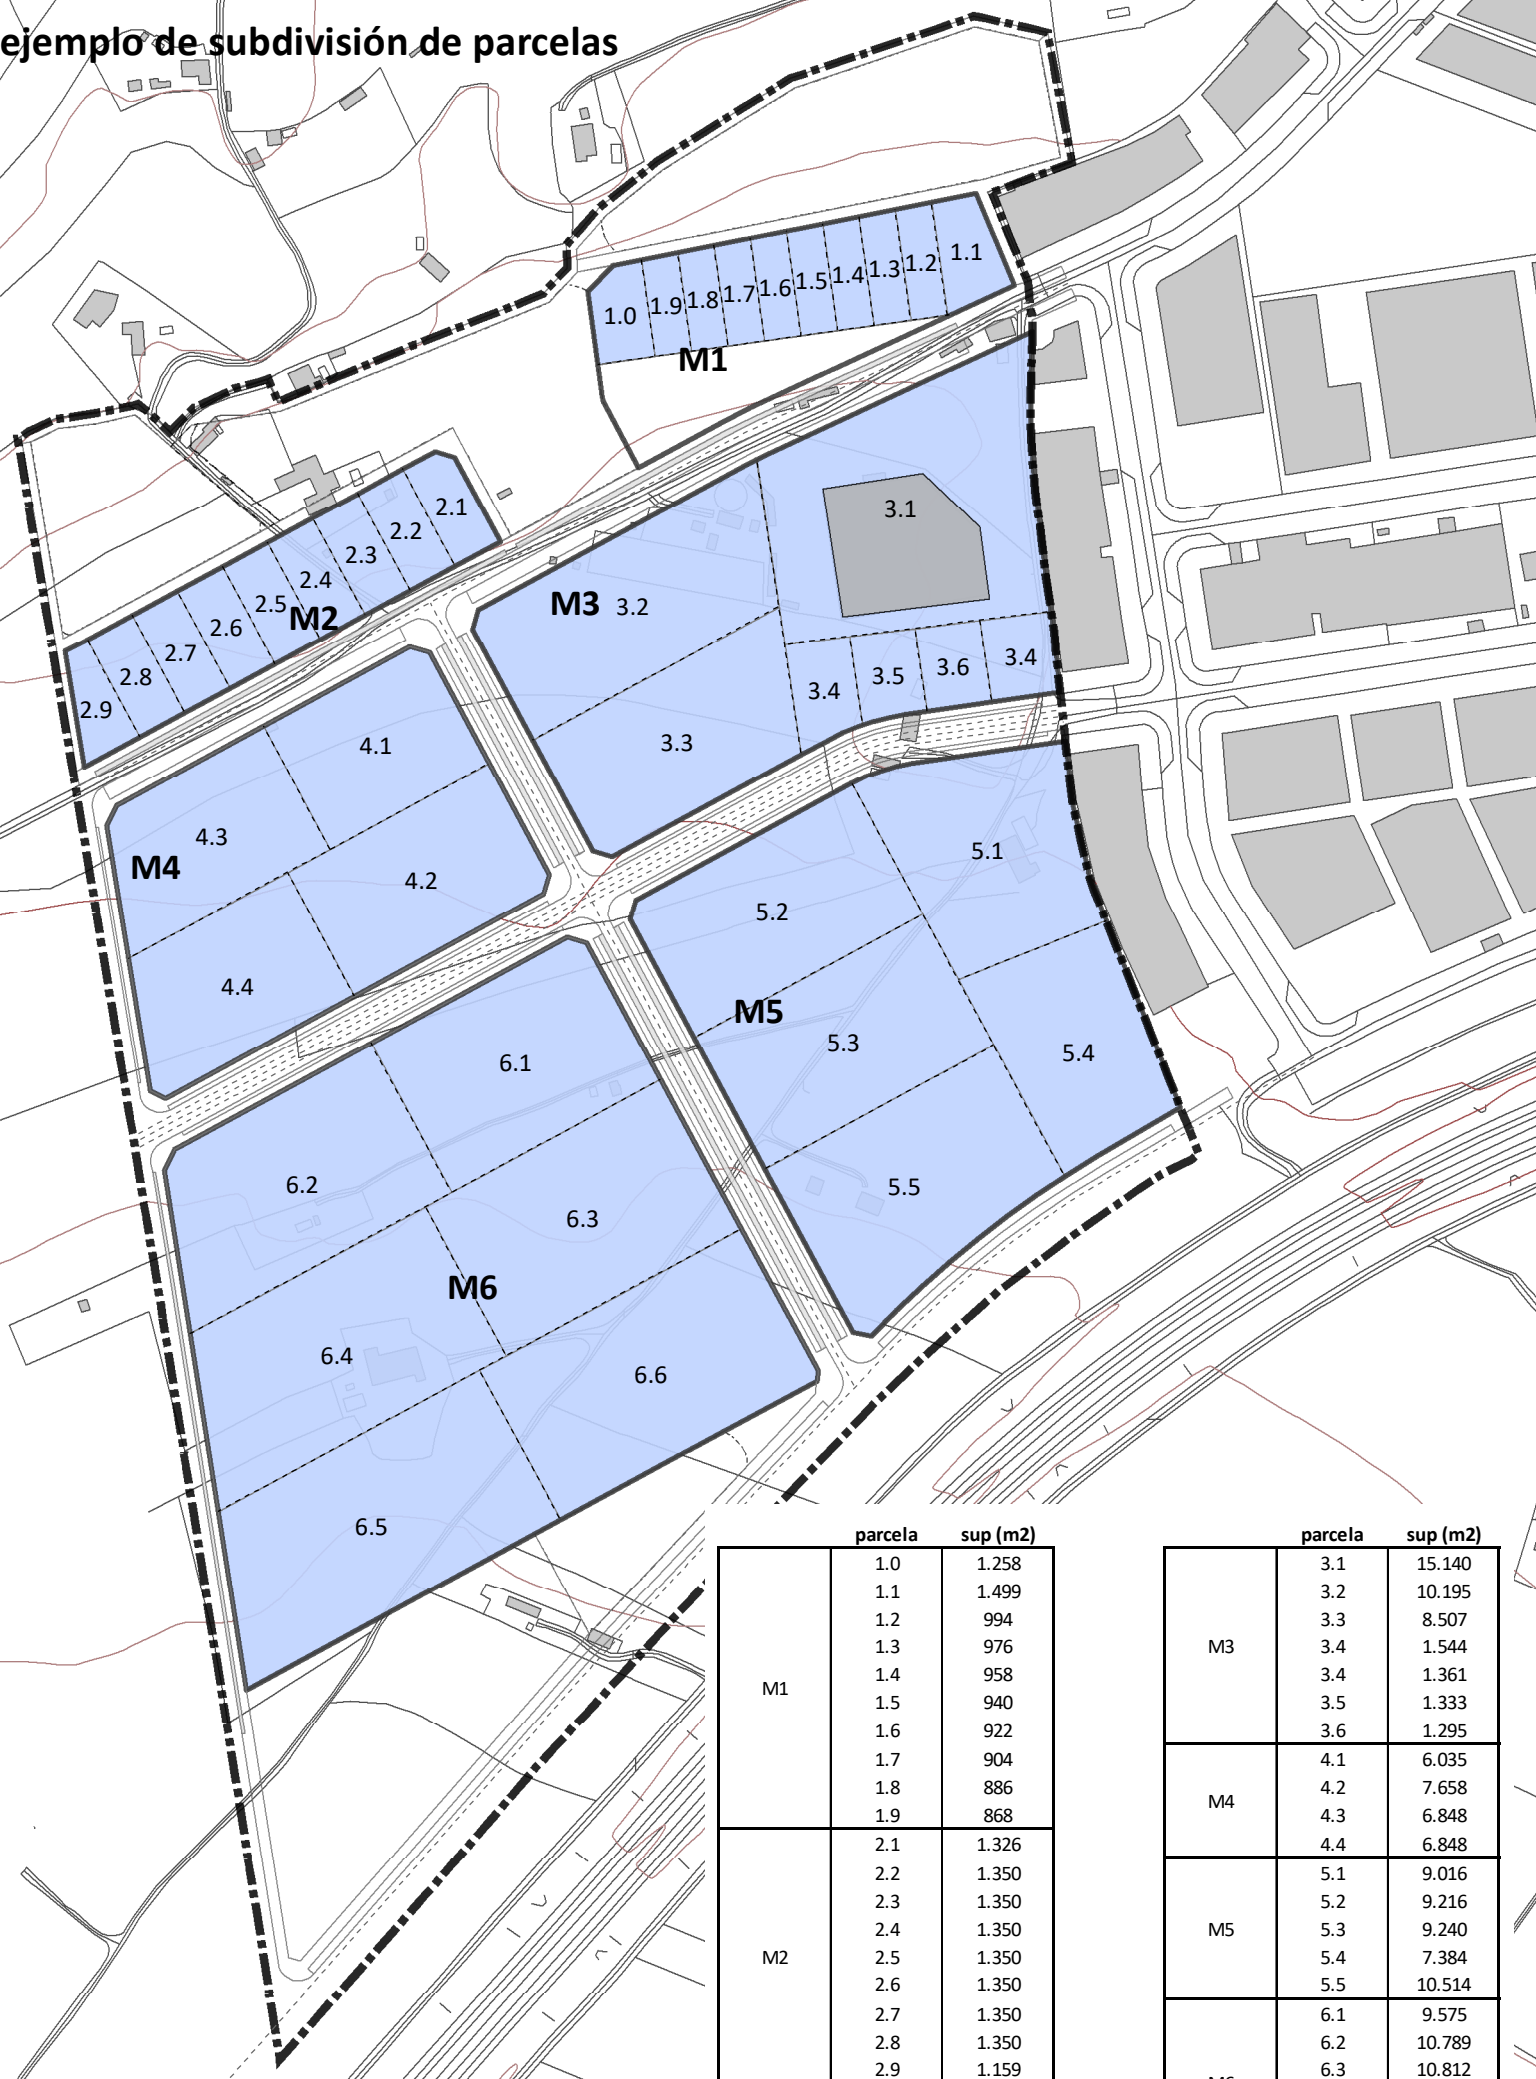

	parcela	sup (m2)
M1	1.0	1.258
	1.1	1.499
	1.2	994
	1.3	976
	1.4	958
	1.5	940
	1.6	922
	1.7	904
	1.9	868
M2	2.1	1.326
	2.2	1.350
	2.3	1.350
	2.4	1.350
	2.5	1.350
	2.6	1.350
	2.7	1.350
	2.8	1.350
	2.9	1.159

	parcela	sup (m2)
M3	3.1	15.140
	3.2	10.195
	3.3	8.507
	3.4	1.544
	3.4	1.361
	3.5	1.333
M4	3.6	1.295
	4.1	6.035
	4.2	7.658
M5	4.3	6.848
	4.4	6.848
	5.1	9.016
M6	5.2	9.216
	5.3	9.240
	5.4	7.384
	5.5	10.514
	6.1	9.575
	6.2	10.789
	6.3	10.812
	6.4	12.025
	6.5	13.237
	6.6	12.019

